


<b>PLAN OF SUBDIVISION</b>		<b>PS 805057 H</b>	
<p style="text-align: center;"><b>LOCATION OF LAND</b></p> <p><b>PARISH :</b> PAKENHAM</p> <p><b>TOWNSHIP :</b> _____</p> <p><b>SECTION :</b> _____</p> <p><b>CROWN ALLOTMENT :</b> _____</p> <p><b>CROWN PORTION :</b> 31 (Part)</p> <p><b>TITLE REFERENCE :</b> C/T. Vol.10739 Fol.702</p> <p><b>LAST PLAN REFERENCE :</b> LOT 1 ON PS 503341 U</p> <p><b>POSTAL ADDRESS :</b> No. 204 KENILWORTH AVENUE, (At time of subdivision) BEACONSFIELD. 3809.</p> <p><b>MGA94 Co-ordinates :</b> (of approx. centre of land in plan) E 358 195 ZONE : 55 N 5786 028</p>		<p><b>COUNCIL NAME :</b> CARDINIA SHIRE COUNCIL</p>	
<b>VESTING OF ROADS AND/OR RESERVES</b>		<b>NOTATIONS</b>	
IDENTIFIER	COUNCIL/BODY/PERSON	<p>LOT NUMBERS 7-79 HAVE BEEN OMITTED FORM THIS PLAN.</p>	
ROAD'S R-1	CARDINIA SHIRE COUNCIL		
<b>NOTATIONS</b>			
DEPTH LIMITATION : Does not apply.			
<p>This is a SPEAR plan.</p> <p>Survey: This plan is based on survey. This survey has been connected to permanent marks no.(s) 20 &amp; 535 in Proclaimed Survey Area No. 71</p> <p>STAGING: This is not a staged subdivision Planning Permit No. T 170521</p>			
<b>EASEMENT INFORMATION</b>			
<b>LEGEND:</b> A - Appurtenant Easement      E - Encumbering Easement      R - Encumbering Easement (Road)			
Easement Reference	Purpose	Width (metres)	Origin
E-1	DRAINAGE	3	THIS PLAN
Land Benefited/In Favour Of			
CARDINIA SHIRE COUNCIL			
<p><b>RODNEY AUJARD &amp; ASSOCIATES</b> <i>Licensed Land Surveyors</i></p> <p>Level 1, 325 Camberwell Road, CAMBERWELL. 3124. Ph. 9813 2222 Fax. 9813 2244</p> <p>aujard@bigpond.net.au</p>		<p>Surveyors Ref. 18885/B</p> <p>Licensed Surveyor Geoff. P. Sutherland</p> <p>Version 1</p>	<p>Original Sheet Size : A3</p> <p>SHEET 1 OF 3</p>

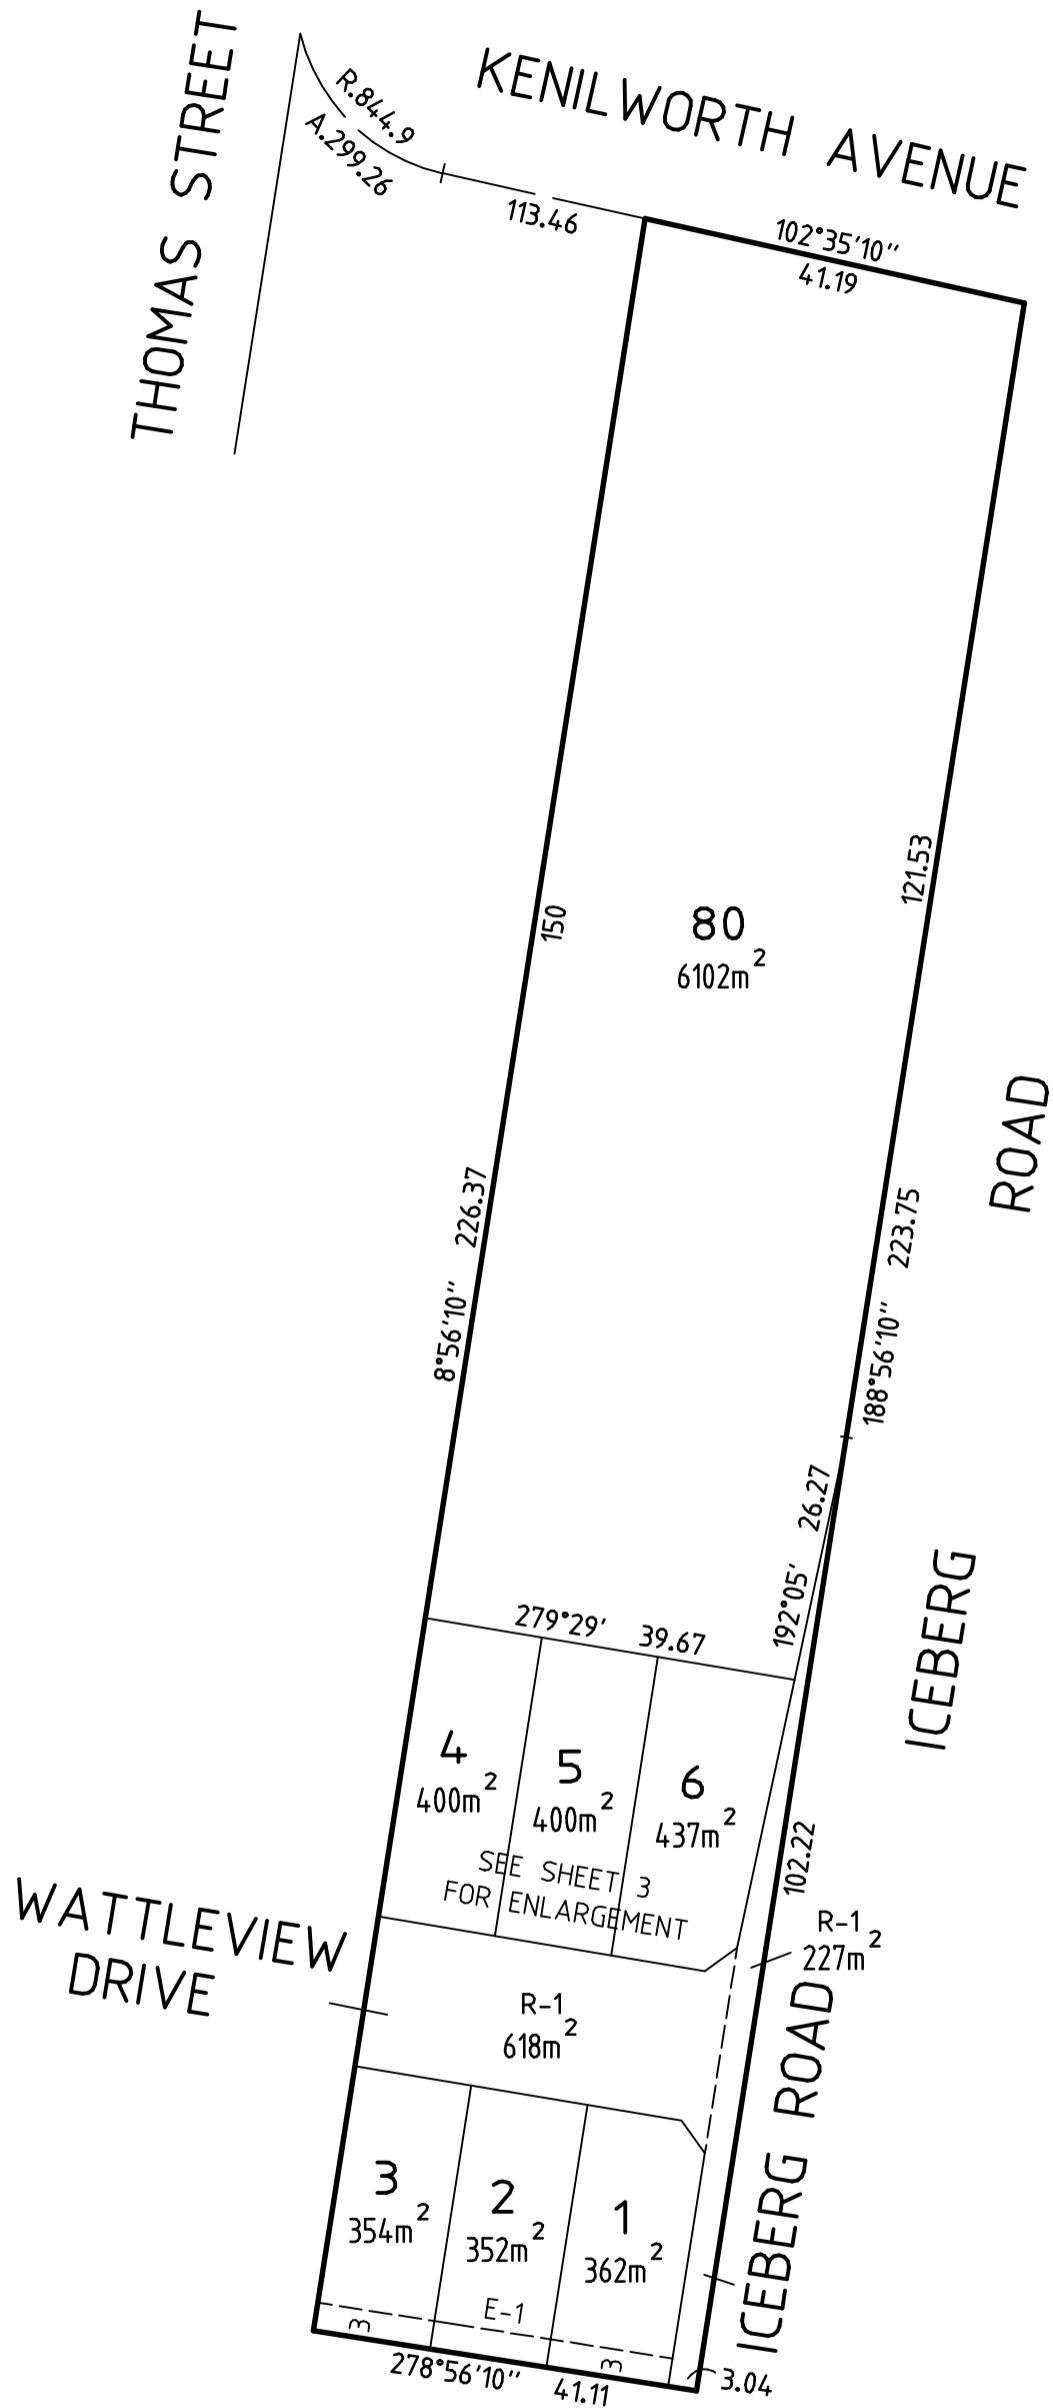


M.G.A. - 94  
ZONE 55

**RODNEY AUJARD & ASSOCIATES**  
*Licensed Land Surveyors*

Level 1, 325 Camberwell Road, CAMBERWELL. 3124.  
Ph. 9813 2222 Fax. 9813 2244  
aujard@bigpond.net.au

Surveyors Ref. 18885/B

Scale  
**1:800**


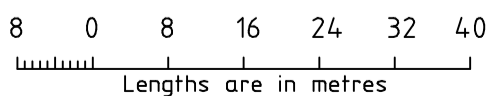


Original Sheet  
Size : A3

SHEET 2

Licensed Surveyor  
Geoff. P. Sutherland

Version 1

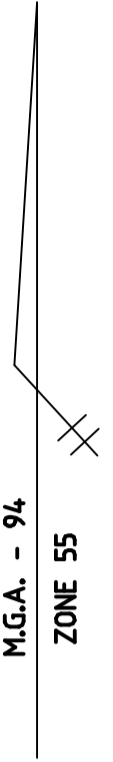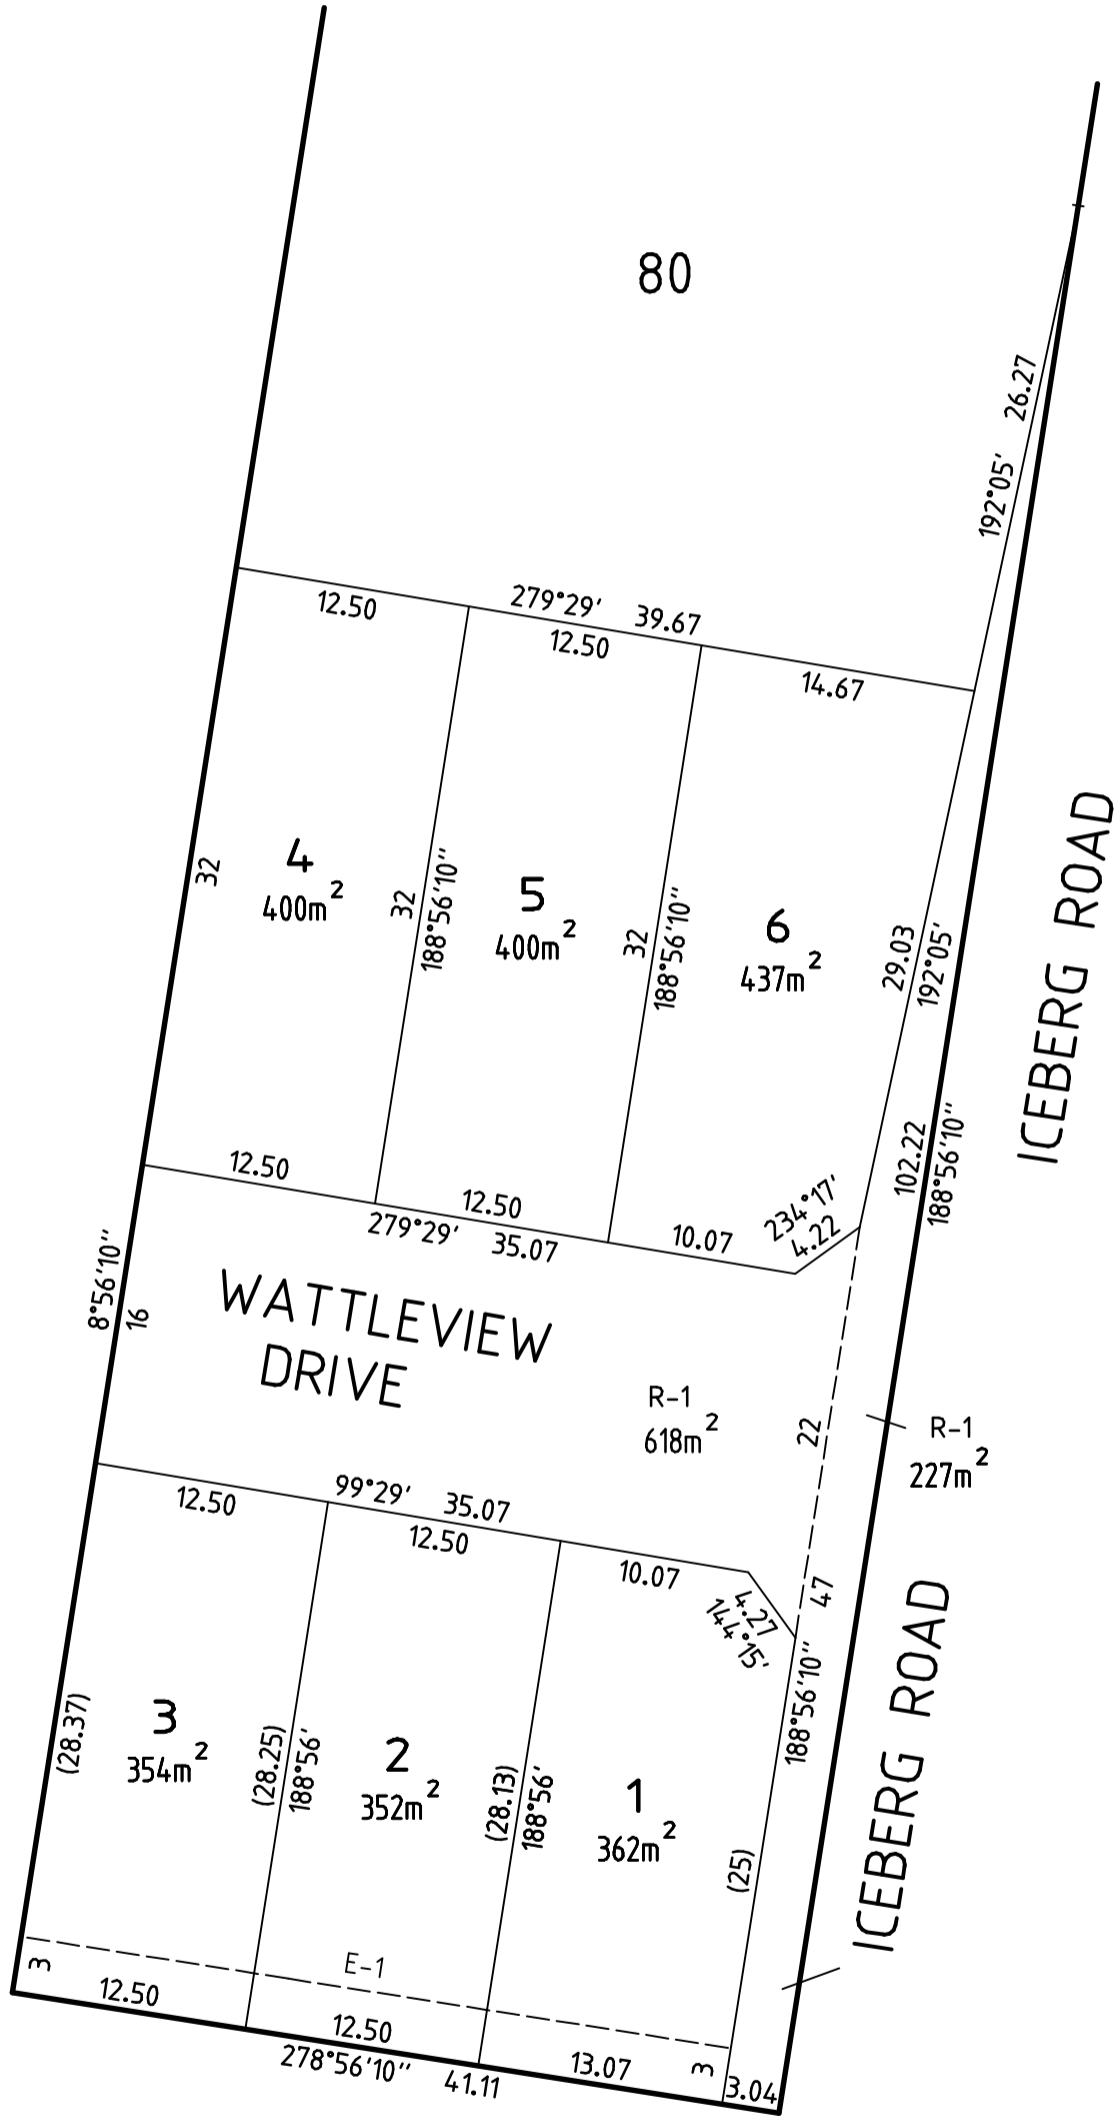

<b>RODNEY AUJARD &amp; ASSOCIATES</b> <i>Licensed Land Surveyors</i> Level 1, 325 Camberwell Road, CAMBERWELL. 3124. Ph. 9813 2222 Fax. 9813 2244 aujard@bigpond.net.au Surveyors Ref. 18885/B	Scale <b>1:400</b>	4 0 4 8 12 16 20  Lengths are in metres	Original Sheet Size : A3	SHEET 3
	Licensed Surveyor Geoff. P. Sutherland		Version 1	